


Note: Locations of former USTs are only approximate and are based on data from UST removal activities (9/98 through 12/98) ; UST#1 reportedly contained heating oil, UST#2 reportedly contained gasoline & diesel, and UST #'s 3 through 7 reportedly contained stoddard solvent; Monitor wells and soil borings shown are not to scale.

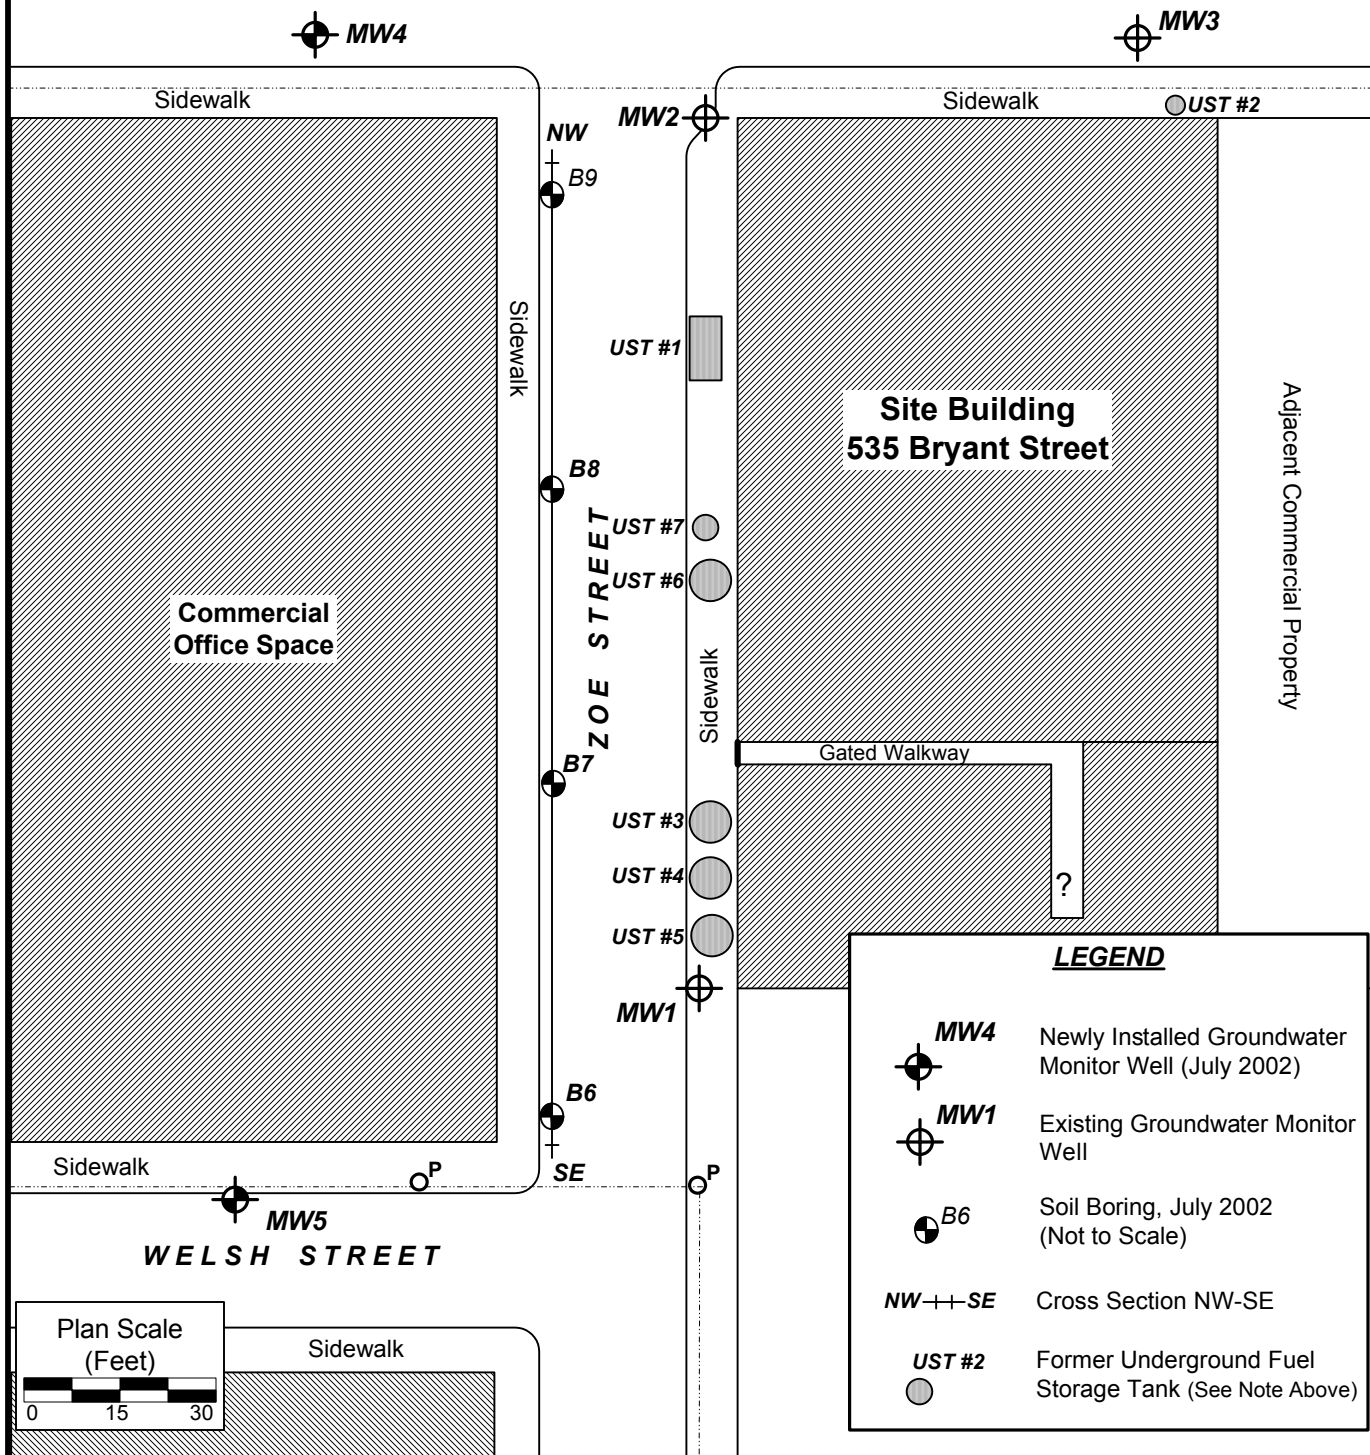

BRYANT STREET



GOLDEN GATE TANK REMOVAL, INC.

255 Shipley Street
San Francisco, CA 94107
Ph (415) 512-1555 Fx (415) 512-1555

SITE PLAN

535 Bryant Street
San Francisco, California

GGTR Project No. 7628

Fn: 7628.sc.F2.03.03

Revision By: baw/03.03

Figure 2